


PRESJEK BB  
M 1:100

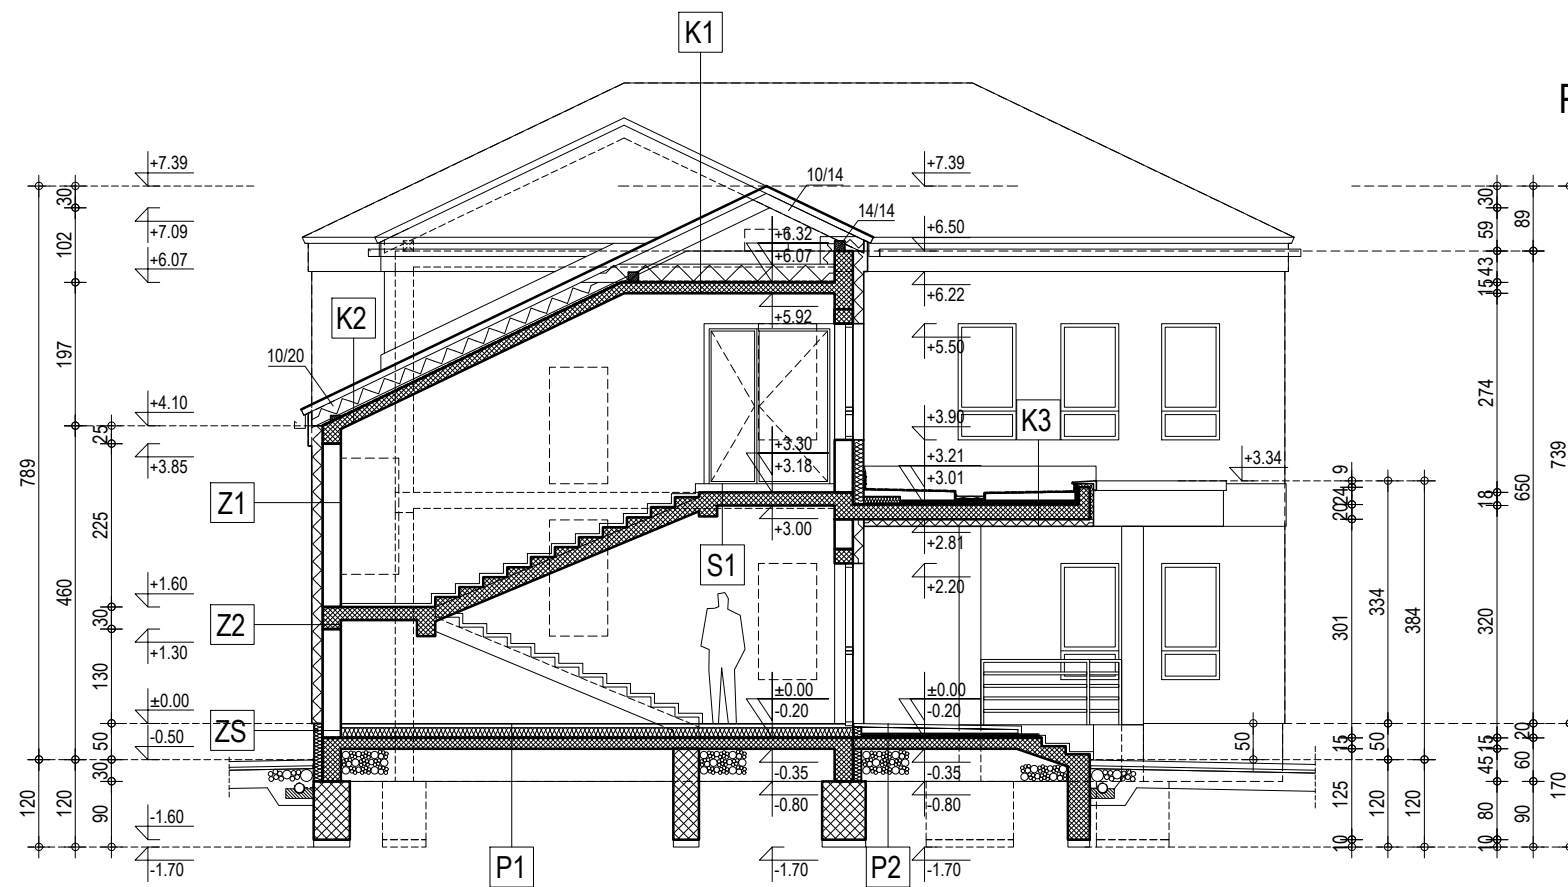

PRESJEK CC  
M 1:100

0 1 5m

<b>kašik</b> doo.		Trg Svetog Florijana 5, 48 260 Križevci tel. (048) 681 345, tel./fax. (048) 712 797 e-mail: kasik@inet.hr, OIB: 13059805273	
naziv/ ime investitora OPĆINA GORNJA RIJEKA	razina obrade projekta GLAVNI PROJEKT	glavni projektant dipl.ing.arh., MARTINA KAŠIK	
naziv građevine POSLOVNA	strukovna odrednica projekta ARHITEKTONSKI	projektant dipl.ing.arh., MARTINA KAŠIK	
lokacija građevine GORNJA RIJEKA, ko.Gornja Rijeka kčb. 31/1 I 32	ZOP 323/14	TD 323/13	
sadržaj PRESJEK BB I CC	mjerilo 1:100	datum 06/14	suradnici ing.grad., ZDENKA PUGAR
			list br. 75